



Project Address

Email:

Tel:

Notes:

Architect Stamp

Architect

Project Name

Lokal 7, ul. Tumska 13 m. 3


Role	Name	Signature
Client		
Designer		
Drawing		
Architect		
Other		
Scale	1: 50	Paper Size A3
Drawing Type		Revision
Date	9. 08. 2023	

Drawing Title

Floor Plan

Drawing No.

A-02

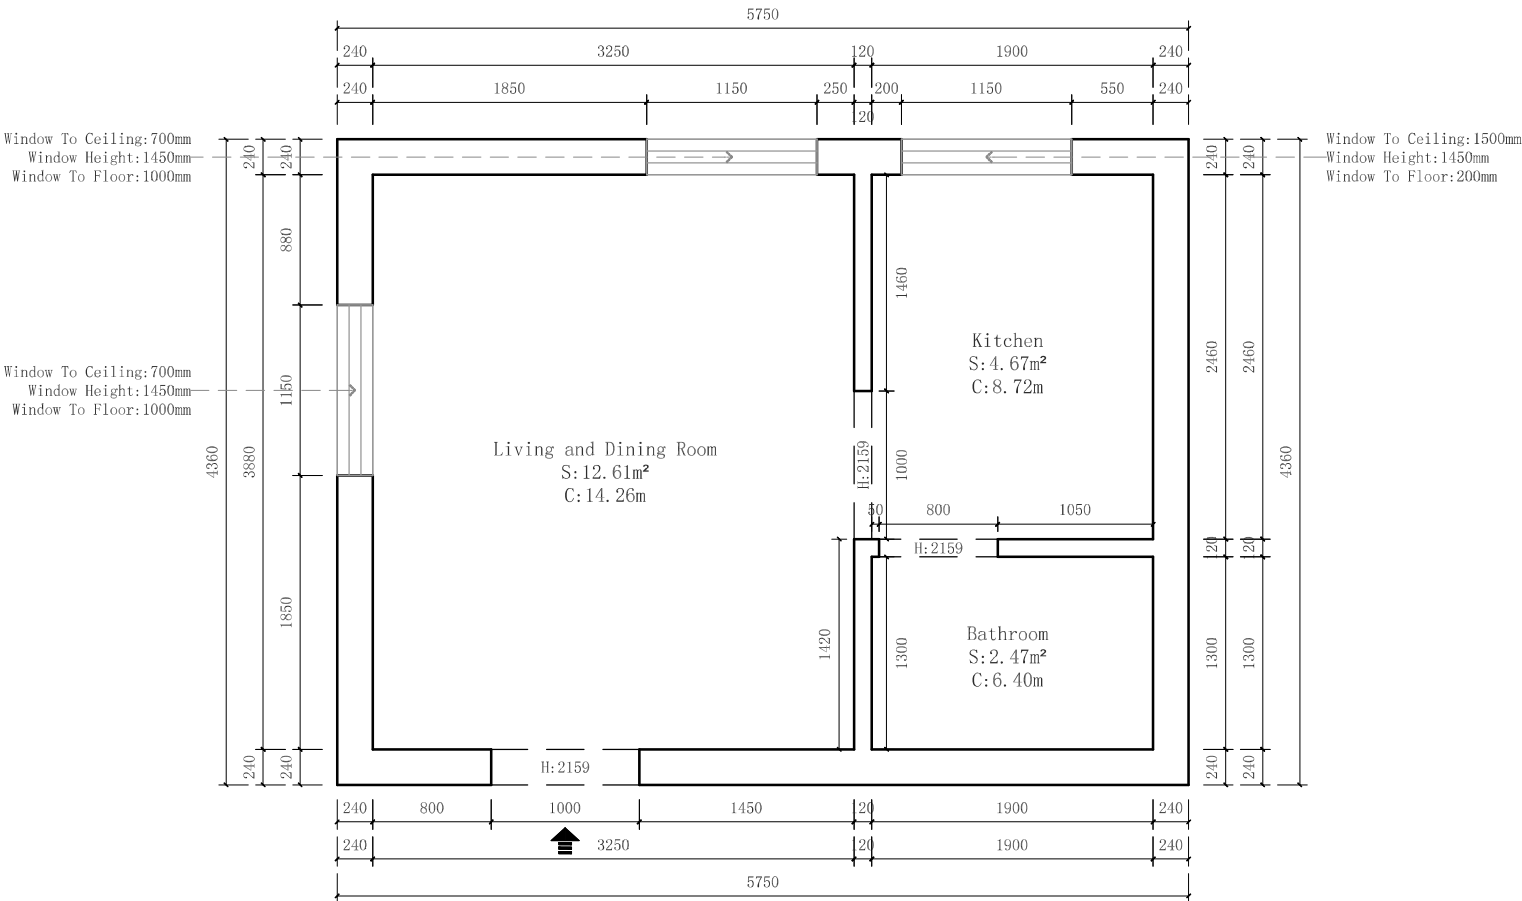

Floor Plan 1:50

- Remark:
- If not otherwise marked, the room height is 3150mm.
 -  In this drawing is expressed as the height from the floor to the ceiling.
 -  In this drawing is expressed as the elevation, which is ±0.000, and it is not indicated unless there are special circumstances.
 - The window dimensions marked in this drawing are the height of the bottom edge of the window from the floor and the height of the window. The width of the window refers to the size marked in the floor plan.



Project Address

Email:

Tel:

Notes:

Architect Stamp

Architect

Project Name

Lokal 7, ul. Tumska 13 m. 3


Role	Name		Signature
Client			
Designer			
Drawing			
Architect			
Other			
Scale	1: 50	Paper Size	A3
Drawing Type		Revision	
Date	9. 08. 2023		

Drawing Title

Layout Plan

Drawing No.

A-03

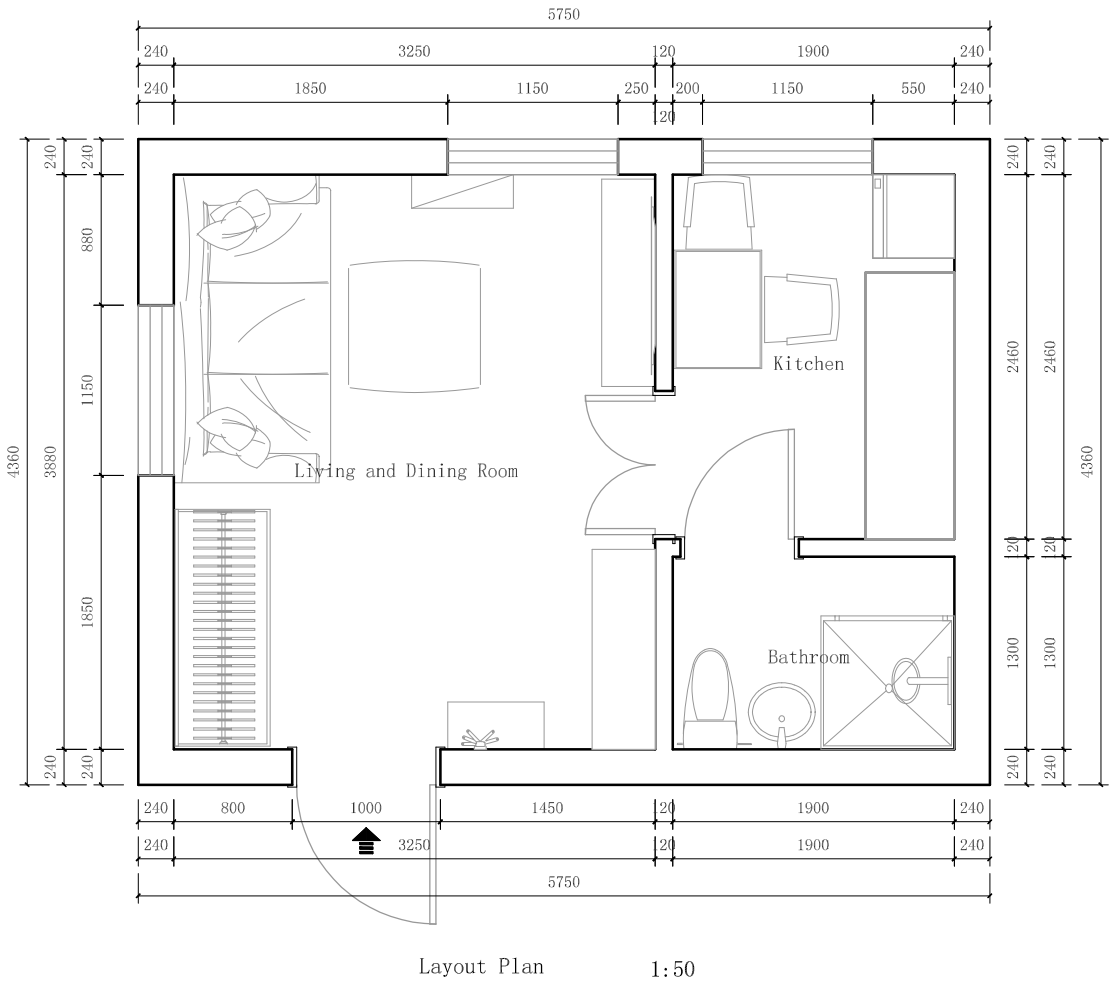



Project Address

Email:

Tel:

Notes:

Architect Stamp

Architect

Project Name

Lokal 7, ul. Tumska 13 m. 3


Role	Name		Signature
Client			
Designer			
Drawing			
Architect			
Other			
Scale	1:50	Paper Size	A3
Drawing Type		Revision	
Date	9. 08. 2023		

Drawing Title

Furniture Size Plan

Drawing No.

A-04

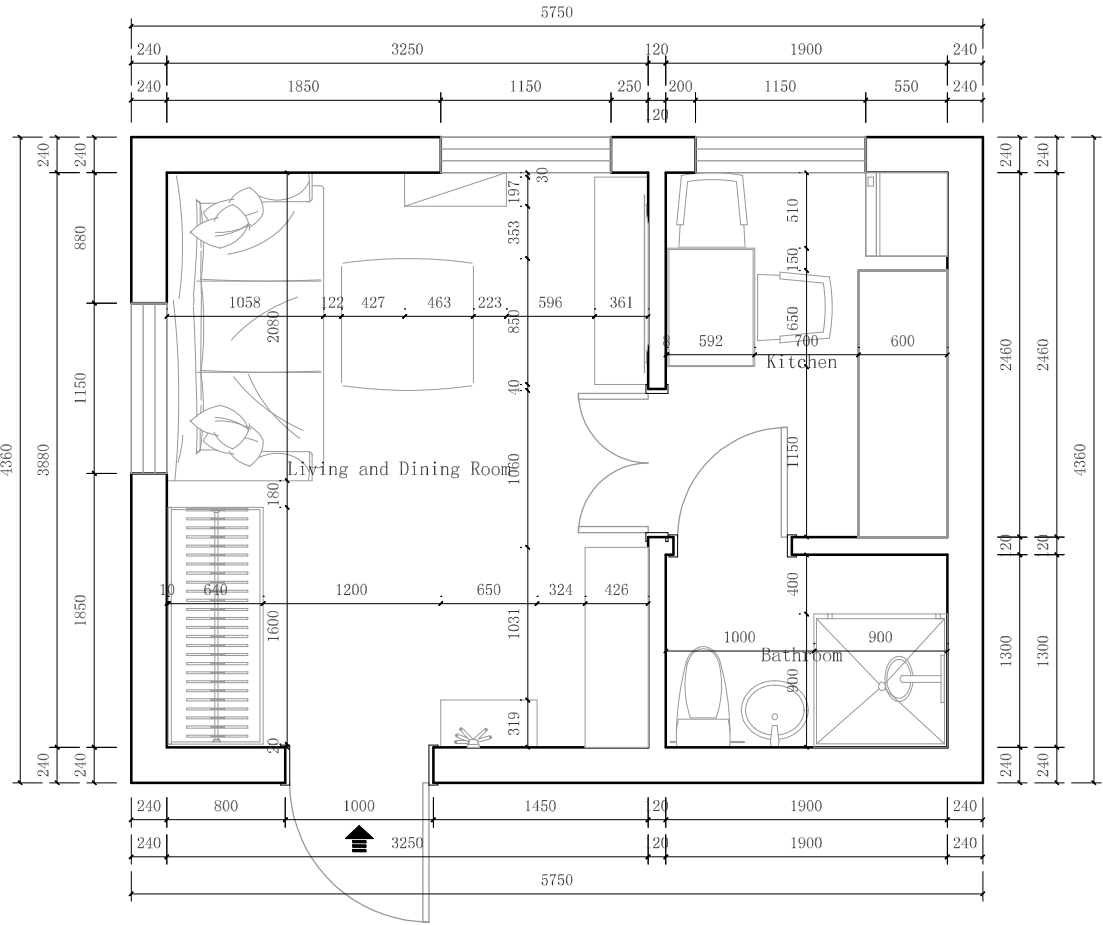

Furniture Size Plan 1:50

Project Address

Email:

Tel:

Notes:

Architect Stamp

Architect

Project Name

Lokal 7, ul. Tumska 13 m. 3





Role	Name	Signature
Client		
Designer		
Drawing		
Architect		
Other		
Scale	1:50	Paper Size A3
Drawing Type		Revision
Date	9. 08. 2023	

Drawing Title

Living and Dining RoomElevation-1

Drawing No.

A-10

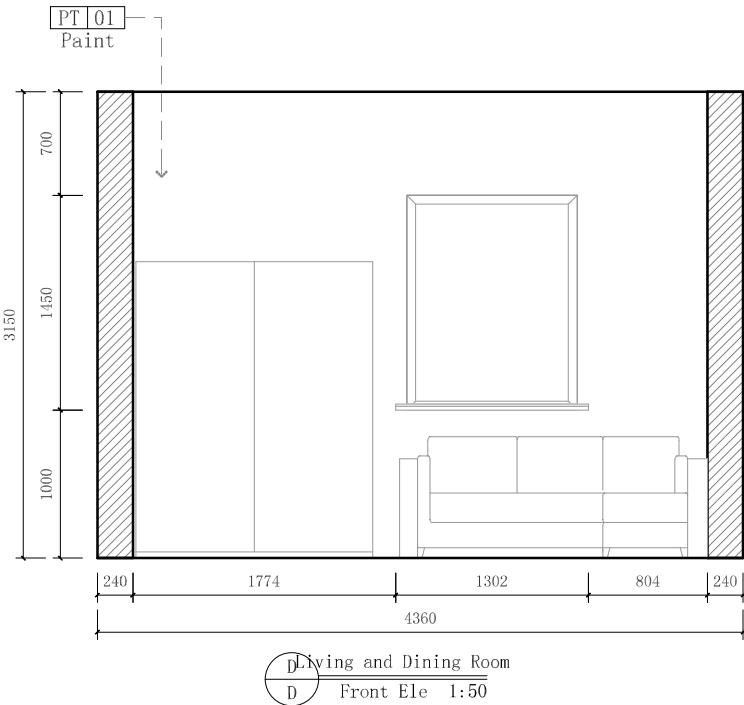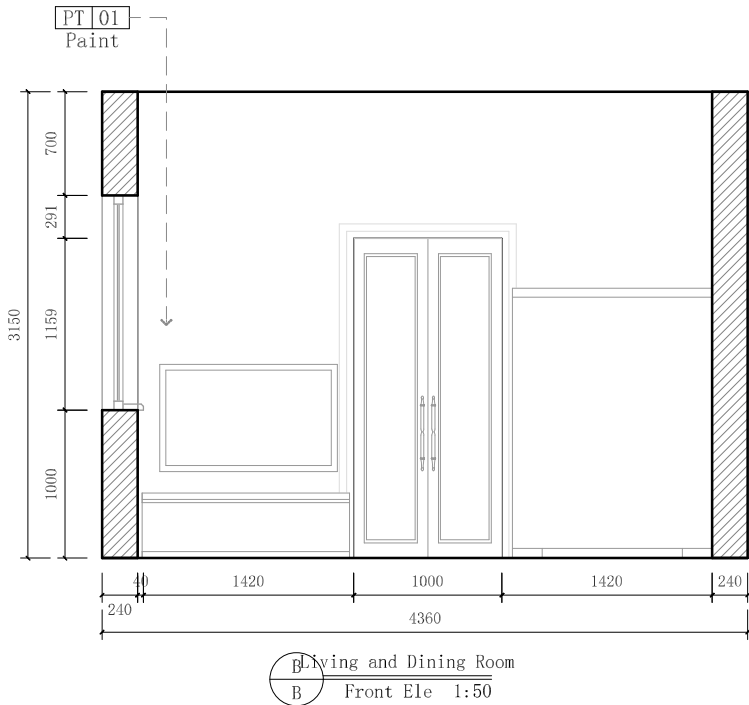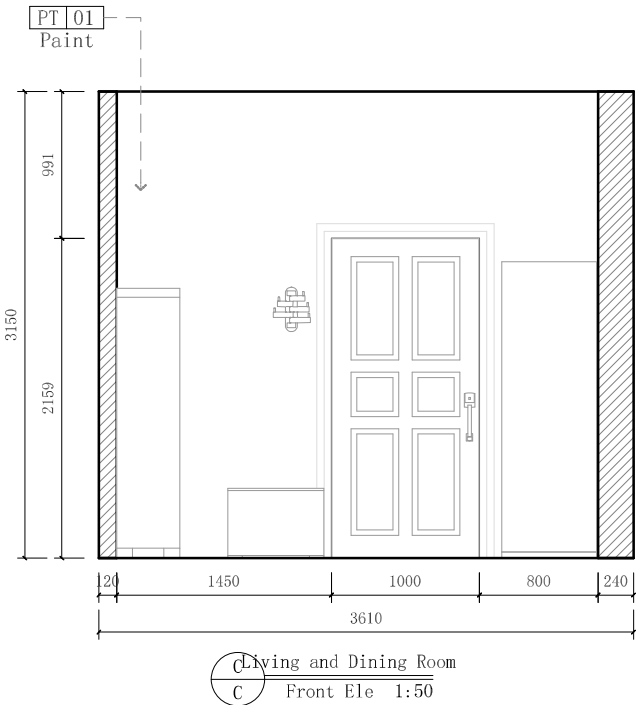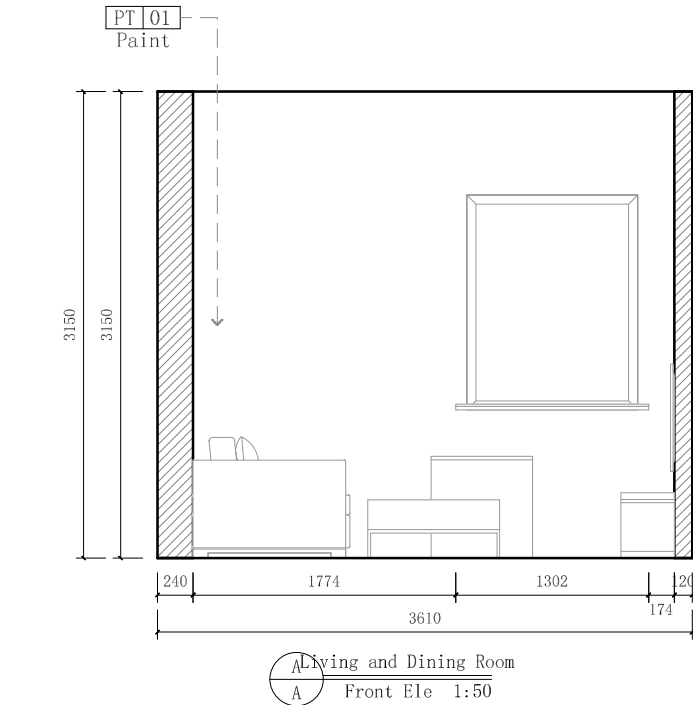

Project Address

Email:

Tel:

Notes:

Architect Stamp

Architect

Project Name

Lokal 7, ul. Tumska 13 m. 3





Role	Name		Signature
Client			
Designer			
Drawing			
Architect			
Other			
Scale	1:50	Paper Size	A3
Drawing Type		Revision	
Date	9. 08. 2023		

Drawing Title

BathroomElevation-1

Drawing No.

A-11

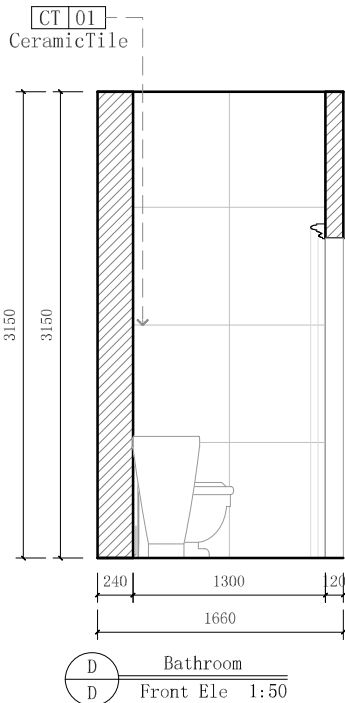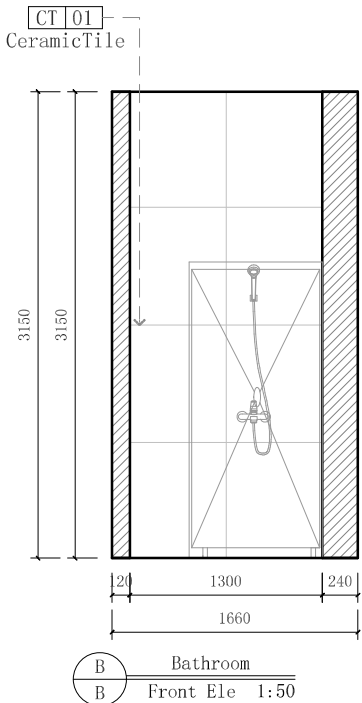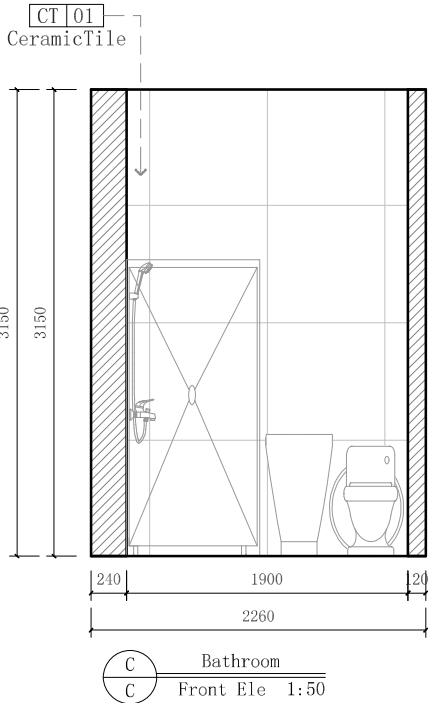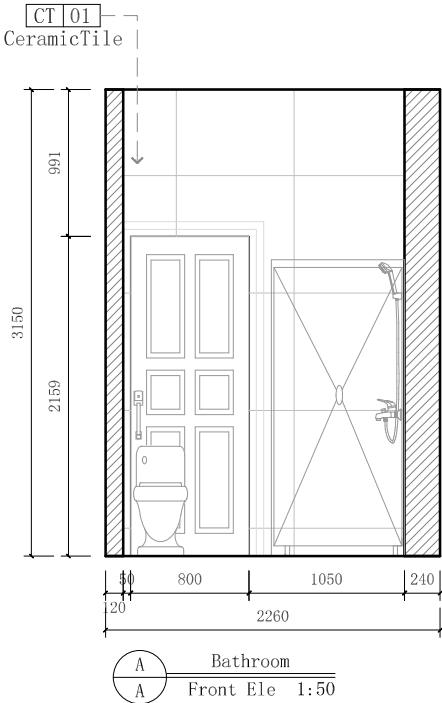

Project Address

Email:

Tel:

Notes:

Architect Stamp

Architect

Project Name

Lokal 7, ul. Tumska 13 m. 3





Role	Name		Signature
Client			
Designer			
Drawing			
Architect			
Other			
Scale	1: 50	Paper Size	A3
Drawing Type		Revision	
Date	9. 08. 2023		

Drawing Title

BathroomTile Elevation Drawing-1

Drawing No.

A-12

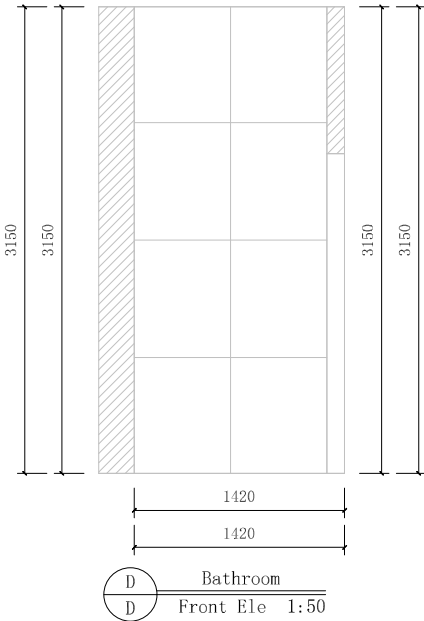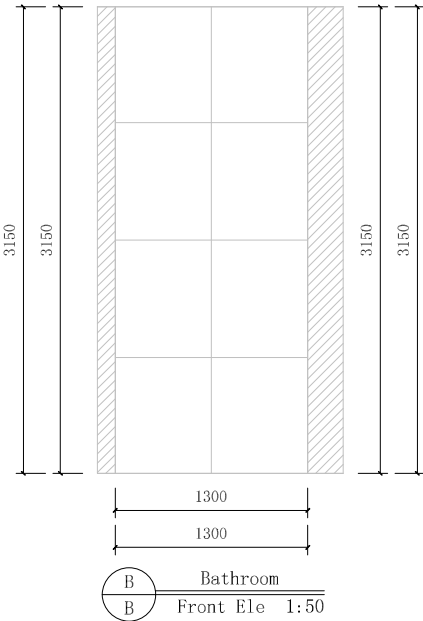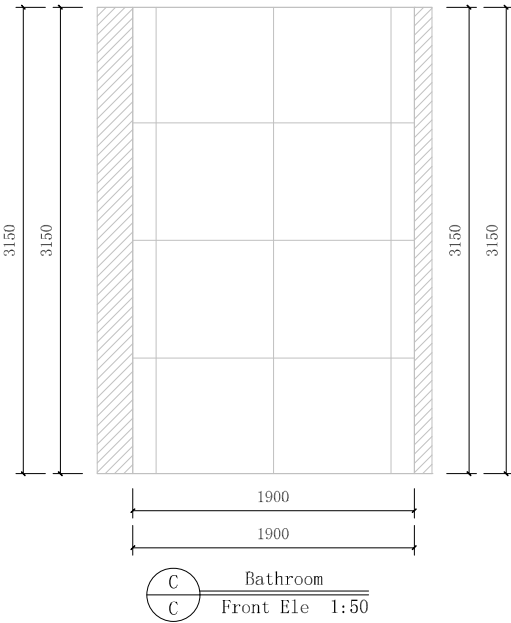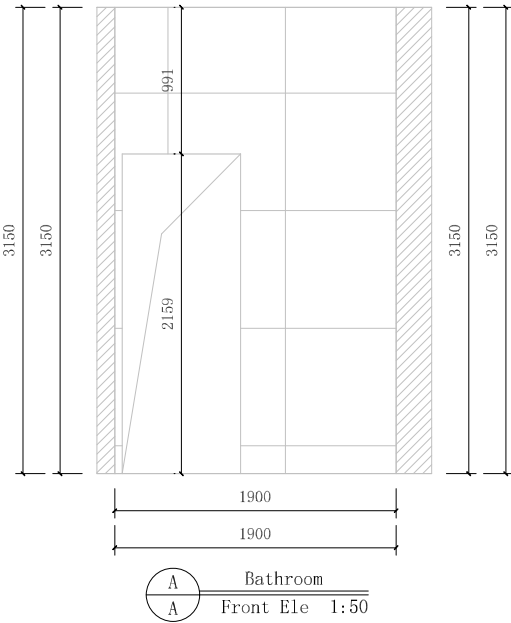

Project Address

Email:

Tel:

Notes:

Architect Stamp

Architect

Project Name

Lokal 7, ul. Tumska 13 m. 3





Role	Name		Signature
Client			
Designer			
Drawing			
Architect			
Other			
Scale	1: 50	Paper Size	A3
Drawing Type		Revision	
Date	9. 08. 2023		

Drawing Title

KitchenElevation-1

Drawing No.

A-13

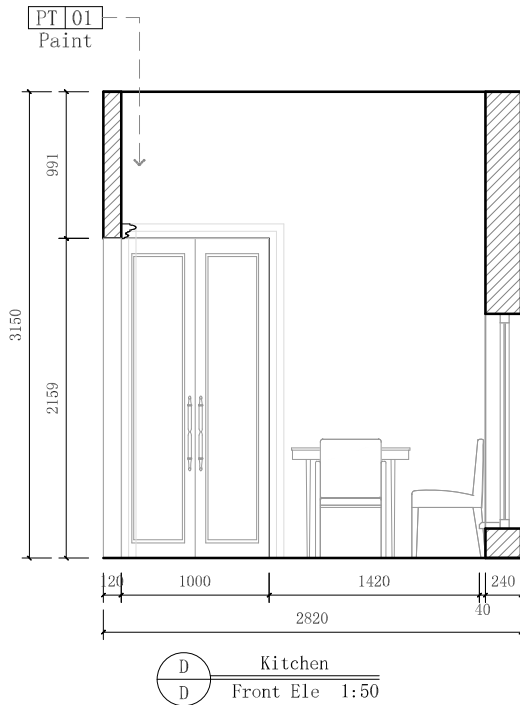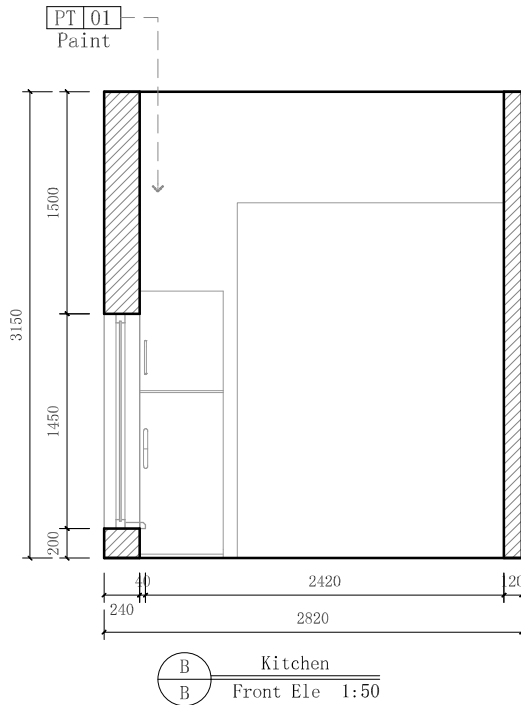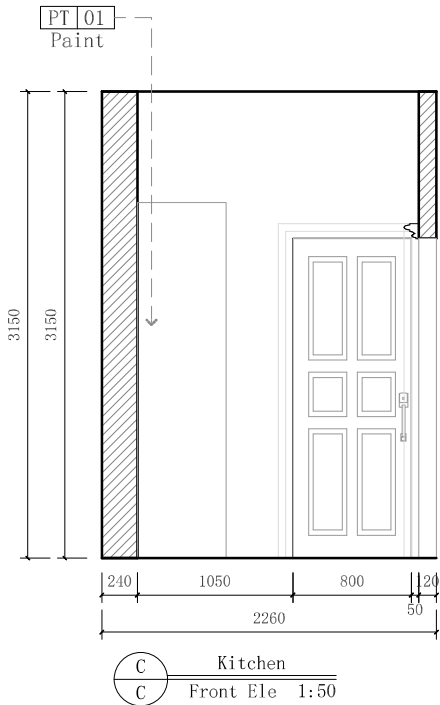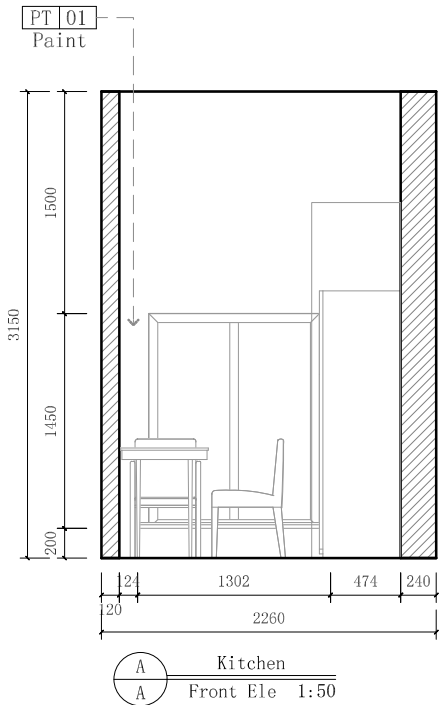

Project Address

Email:

Tel:

Notes:

Architect Stamp

Architect

Project Name

Lokal 7, ul. Tumska 13 m. 3

Role	Name		Signature
Client			
Designer			
Drawing			
Architect			
Other			
Scale	1:50	Paper Size	A3
Drawing Type		Revision	
Date	9. 08. 2023		

Drawing Title

KitchenTile Elevation Drawing-1

Drawing No.

A-14

